

Building Plan - Second Floor

LITTLETON VILLAGE BUILDING FOUR



CenturyCommunities.com



303.268.8364



Seller reserves the right to make changes or modifications to plans, amenities, maps, plan specifications, materials, features, and colors without notice. Maps, plans, landscaping and elevation renderings are artist's conceptions, are not to scale, and may not accurately depict the homes or lots as they are built. All marketing material is for illustrative purposes only and not a part of a legal contract. See a New Home Counsellor for further details. © 02/2021 Century Communities

Building Plan - Third Floor

LITTLETON VILLAGE BUILDING FOUR



CenturyCommunities.com



303.268.8364



Seller reserves the right to make changes or modifications to plans, amenities, maps, plan specifications, materials, features, and colors without notice. Maps, plans, landscaping and elevation renderings are artist's conceptions, are not to scale, and may not accurately depict the homes or lots as they are built. All marketing material is for illustrative purposes only and not a part of a legal contract. See a New Home Counsellor for further details. © 02/2021 Century Communities

Building Plan - Fourth Floor

LITTLETON VILLAGE BUILDING FOUR



CenturyCommunities.com




303.268.8364



Seller reserves the right to make changes or modifications to plans, amenities, maps, plan specifications, materials, features, and colors without notice. Maps, plans, landscaping and elevation renderings are artist's conceptions, are not to scale, and may not accurately depict the homes or lots as they are built. All marketing material is for illustrative purposes only and not a part of a legal contract. See a New Home Counsellor for further details. © 02/2021 Century Communities

Building Plan - Parking

LITTLETON VILLAGE BUILDING FOUR

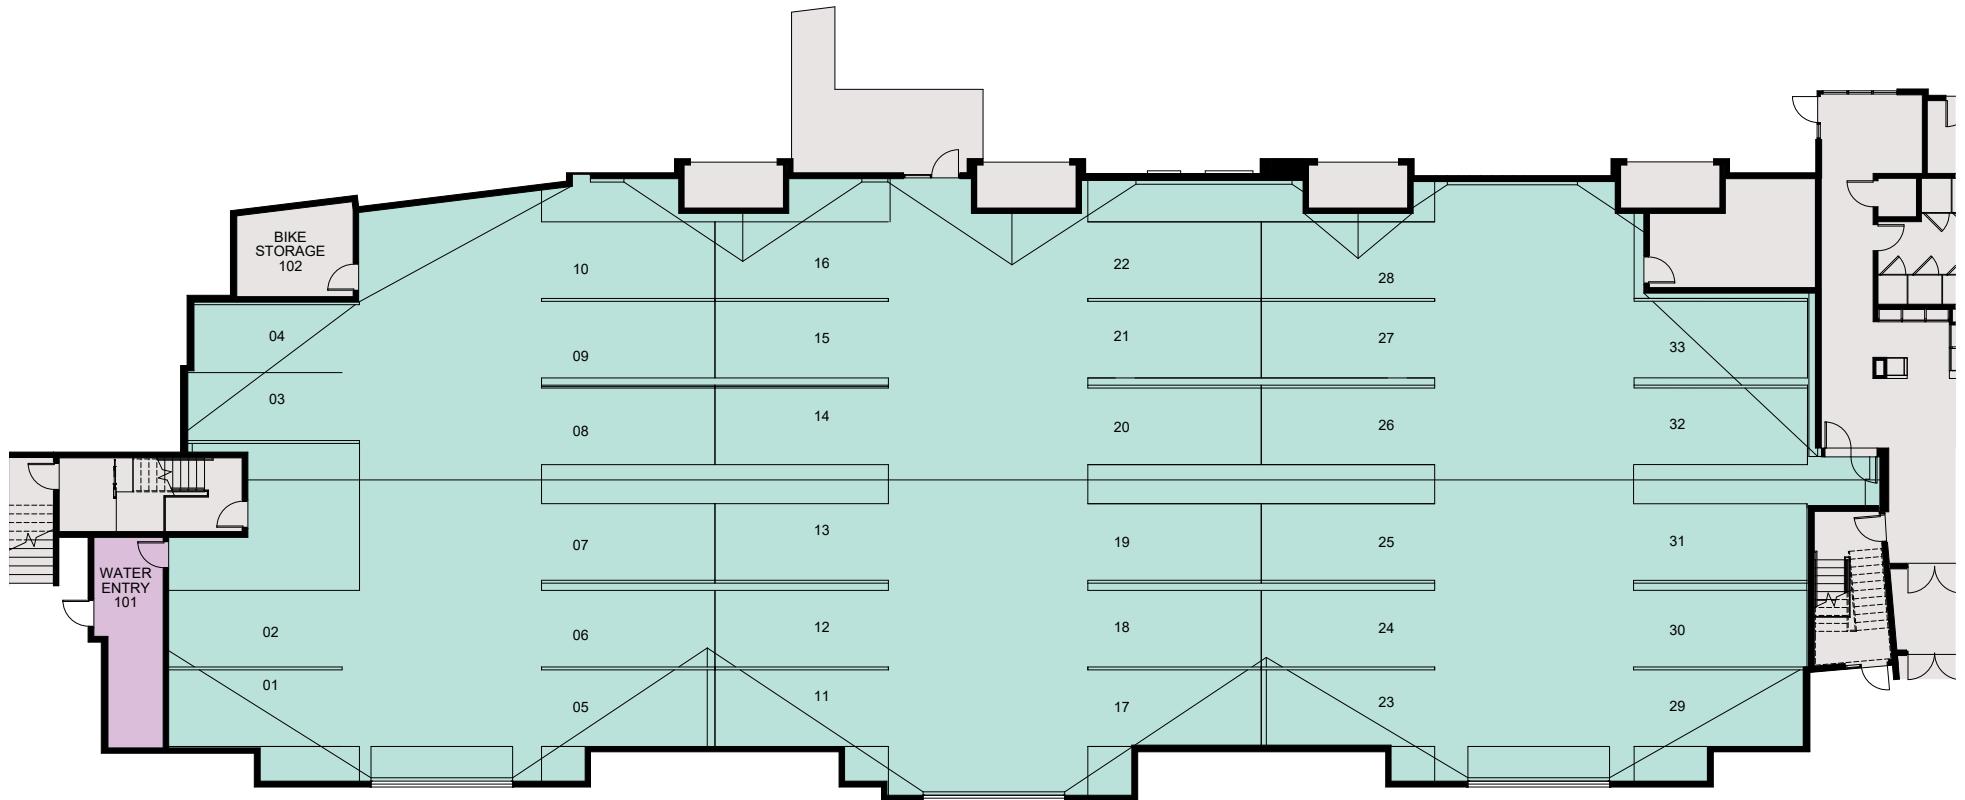

CenturyCommunities.com



303.268.8364



Seller reserves the right to make changes or modifications to plans, amenities, maps, plan specifications, materials, features, and colors without notice. Maps, plans, landscaping and elevation renderings are artist's conceptions, are not to scale, and may not accurately depict the homes or lots as they are built. All marketing material is for illustrative purposes only and not a part of a legal contract. See a New Home Counsellor for further details. © 02/2021 Century Communities